

Name of work: - Construction of rain water outlet in footpath area at Dahej SEZ part-1 & 2

For above subject work, invite offer from Pre-qualified contractors.

It is requested to visit the site in consultation with following officials of DSL.

1. Chirag Limachiya (Site Engineer) Mo.9714033995
2. Bhavin Pancholi (Site Engineer) Mo.8128947892

Please submit the offer in seal cover only after verification of work at site.

Time for site visit: - 3.00 P.M on date.21.04.2023

Subject mention on seal cover as under.

Name of work: - Construction of rain water outlet in footpath area at Dahej SEZ part-1 & 2

Address: - Office of Dahej SEZ Ltd.

Dahej SEZ Part-1,

At & Po: - Dahej,

Ta: - Vagra

Dist: - Bharuch

Last date of submission on or before 5:00 PM on Date.28.04.2023

Note:- 1) Only Pre-qualified contractor of Dahej SEZ Ltd. Is eligible to quote / submit

2) Price bid- Agency has to quote the rate including all taxes but without (GST) as per SEZ Act & Rule and invoice is to be raised under GST Act and mentioned "supply to SEZ under LUT/Bond without payment of GST.

Name of work :- Construction rain water outlet in footpath area at Daheh SEZ Part-1 & 2					
Sr.No.	Description	Unit	Qty.	Submitted rate in figure (Rs.)	Submitted rate in words (Rs.)
1	Providing rain water outlet including dismantling of kerb, footpath etc. as per site condition and including 6" dia hole in RCC wall. Contractor has to carry out finishing / patch work required due to execution of work as directed by DSL and given uniform finish etc. comp.As directed by EIC. Note:- Rate Quoted as per attach sketch/drawing.	Rmt.	170.9		
				Total =	

Total Amount : Figure :

Word :

Sign and seal of authority


Note:-

- 1) Please visit the site and submit the Offer / Rate
- 2) DSL reserve the right to increase / decrease scope of work /Item/Quantity as decided by DSL Authority.
- 3) Rate to be quoted without TAX
- 4) If agency fails to submit LUT then payment will process as per SEZ Act & Rule.


Place :-

Date :-


SEZ PART - I

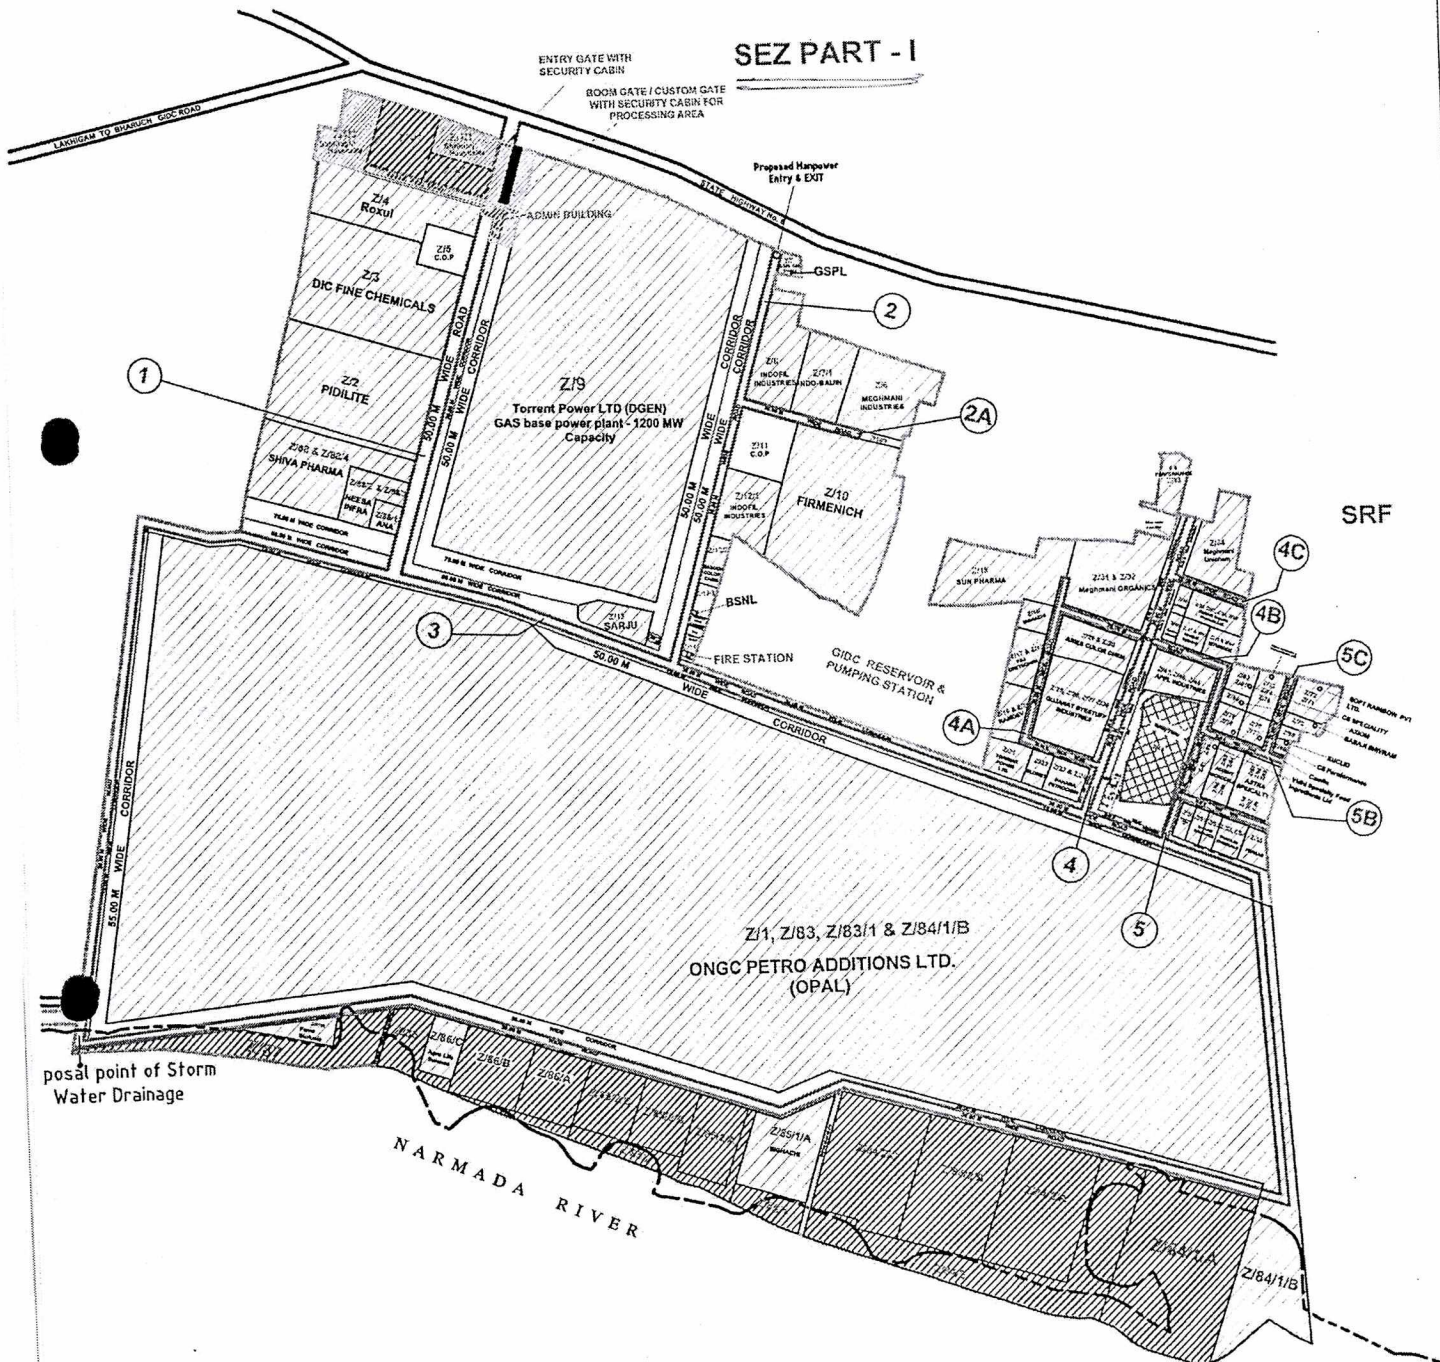

SEZ PART - II

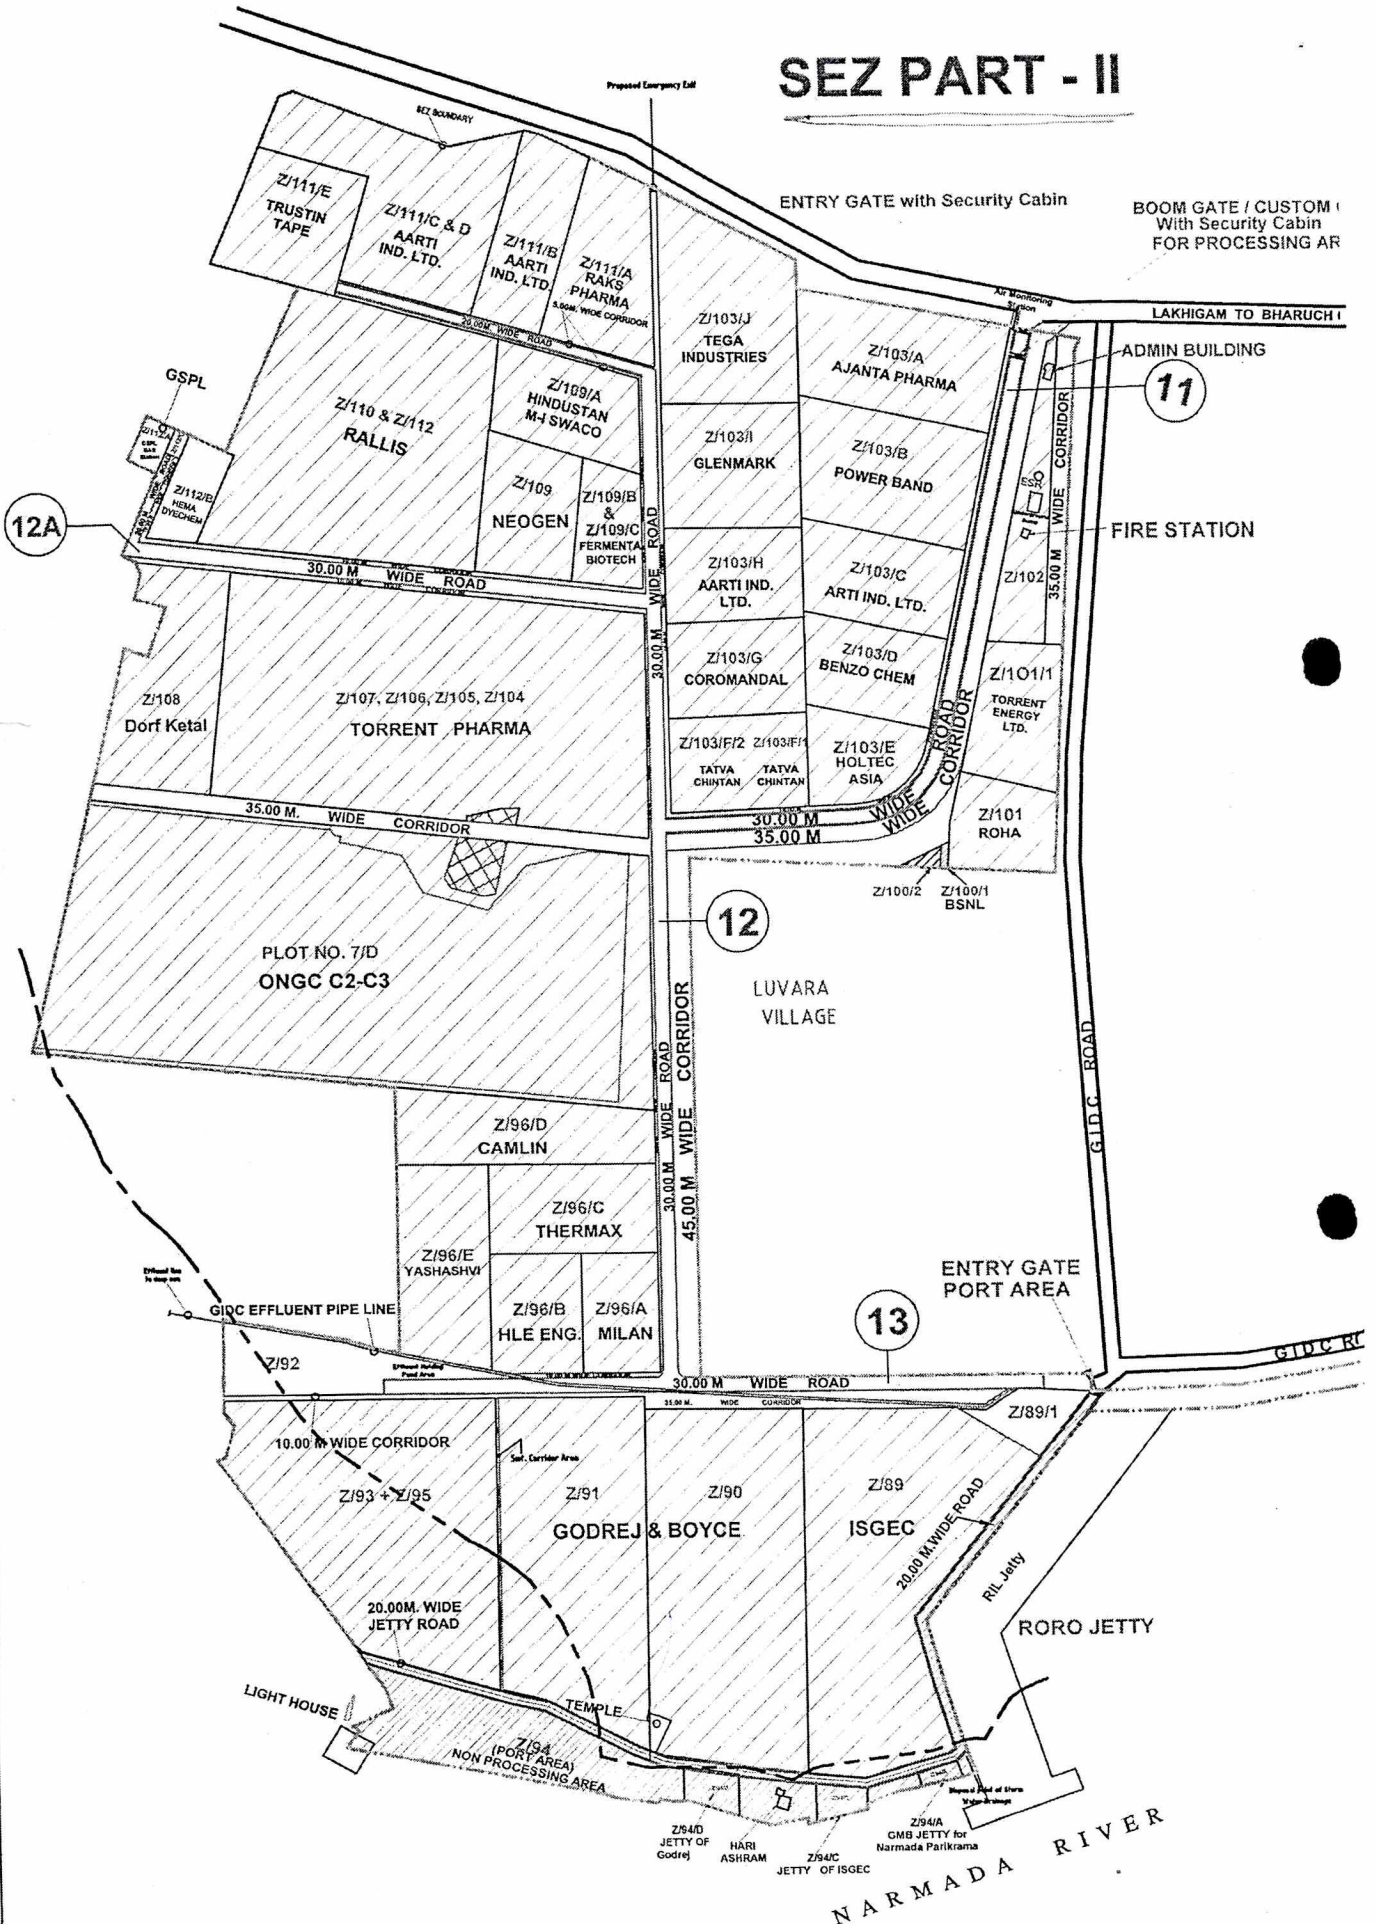

Name of work :- Construction of rain water outlet in footpath area at Dahej SEZ Part-1 & 2

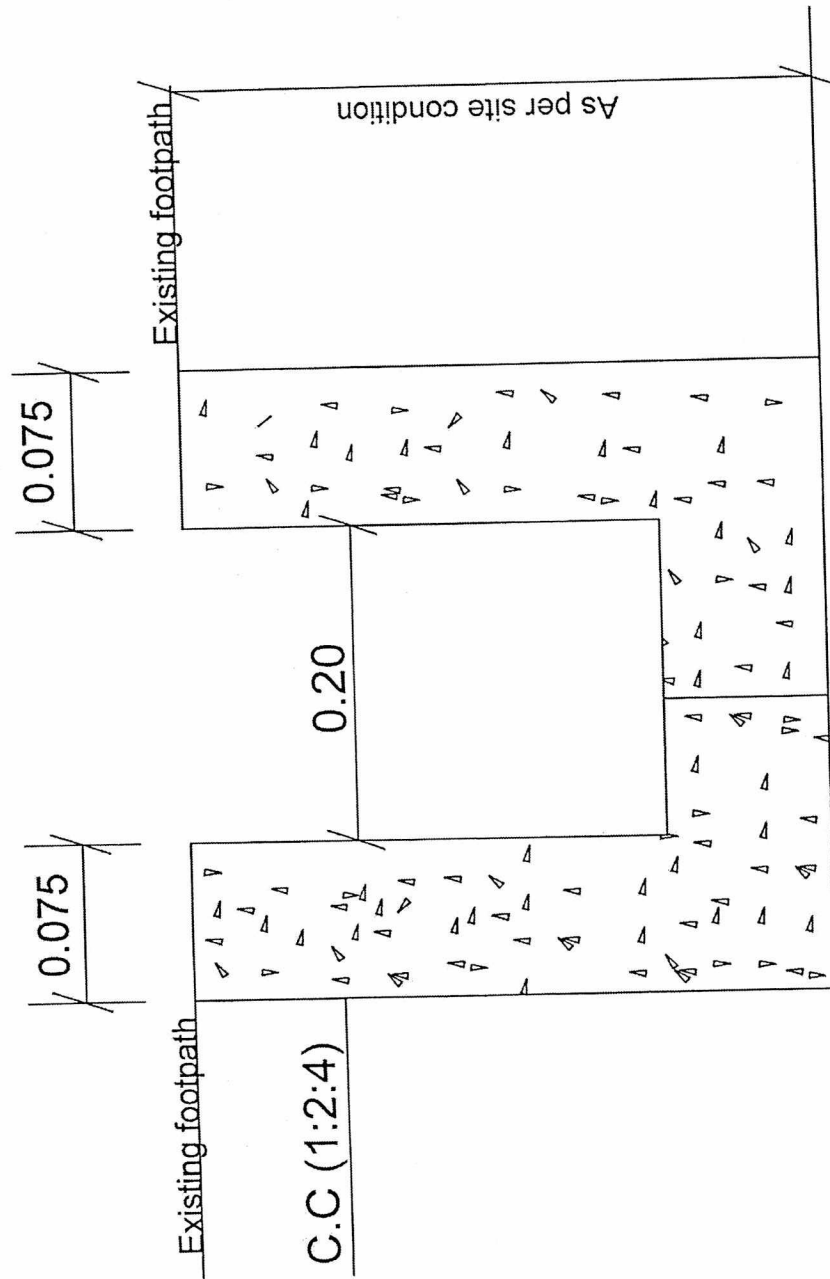

- ALL MEASUREMENT IN MM
- DRAWING NOT TO SCALE